


LEGEND

- ☉ LIGHT POLE
- P.R. PER RECORDS
- R R/W
- J INVERT
- CB CATCH BASIN
- FFE FIRST FLOOR ELEVATION
- TB TOP OF BANK
- BB BOTTOM OF BANK
- SHADED AREA IS RESILIENT SURFACE MATERIAL

This map was prepared from a topographic survey of the property presented herein, and that all work was performed by me or under my supervision, and that the results of said survey are hereby represented to the best of my belief, professional knowledge and ability.

I hereby certify that this map was prepared from an actual field topographic survey of the property presented herein, and that all work was performed by me or under my supervision, and that the results of said survey are hereby represented to the best of my belief, professional knowledge and ability.

Forest L. SeGuin, PLS - N.Y.S. LIC. NO. 050284

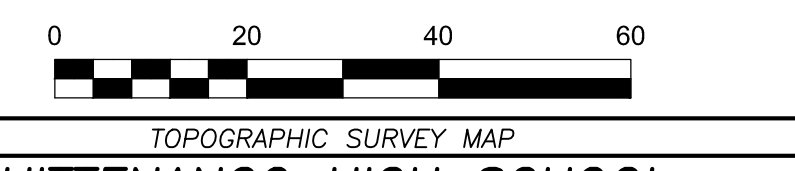

CHITTENANGO HIGH SCHOOL
 CHITTENANGO CENTRAL SCHOOL DISTRICT
 TOWN OF SULLIVAN - MADISON COUNTY, NEW YORK

DESIGNED AND MAP PREPARED BY:
SeGUIN LAND SURVEYING, P.L.L.C.
 FOREST L. SEGUIN, L.S.
 6197 OKE ROAD, CHITTENANGO, NY, 13037
 PHONE: (315) 263-1642 FAX: (315) 268-0002

SCALE: 1" = 20'
 DATE: 1/21/2014
 PROJECT NO. 1437
 DRAWING NO. 1437-1-100
 REV. COMMENTS

Copyright © 2014 SeGuin Land Surveying, P.L.L.C.