


NOT SUPPORTING ANYTHING AT THIS TIME


APPROXIMATE SIZE OF CONCRETE PADS. PADS UNDER BLACKTOP AND FROZEN DEBRIS. PADS ARE BELOW GROUND GRADE.

ON-SITE CONTRACTOR SUGGESTED POURING ONE PAD TO ENCOMPASS BOTH THE DRYER AND BAG HOUSE MACHINERY. ELEVATION OF PAD SHOULD BE 1.0-1.5' ABOVE EXISTING GROUND TO HAVE A CLEANER WORK ENVIRONMENT AROUND THE MACHINES. (THE ELEVATION DIFFERENCE TO THE TOWER MUST STILL BE HELD TO FIT MACHINERY).

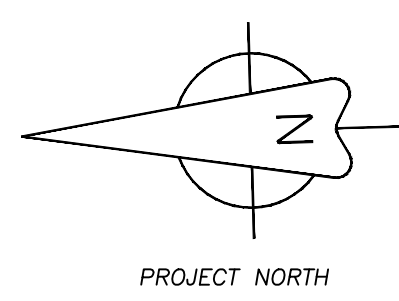

**STEEL SUPPORT SCHEDULE**

Ⓛ	0.7' X 2' "C" leg
Ⓜ	0.5' X 2.6' "C" leg
ⓐ	0.7' angle iron support
ⓓ	0.33' round support
ⓔ	0.5' sq. "I" beam
ⓕ	0.33' angle iron support

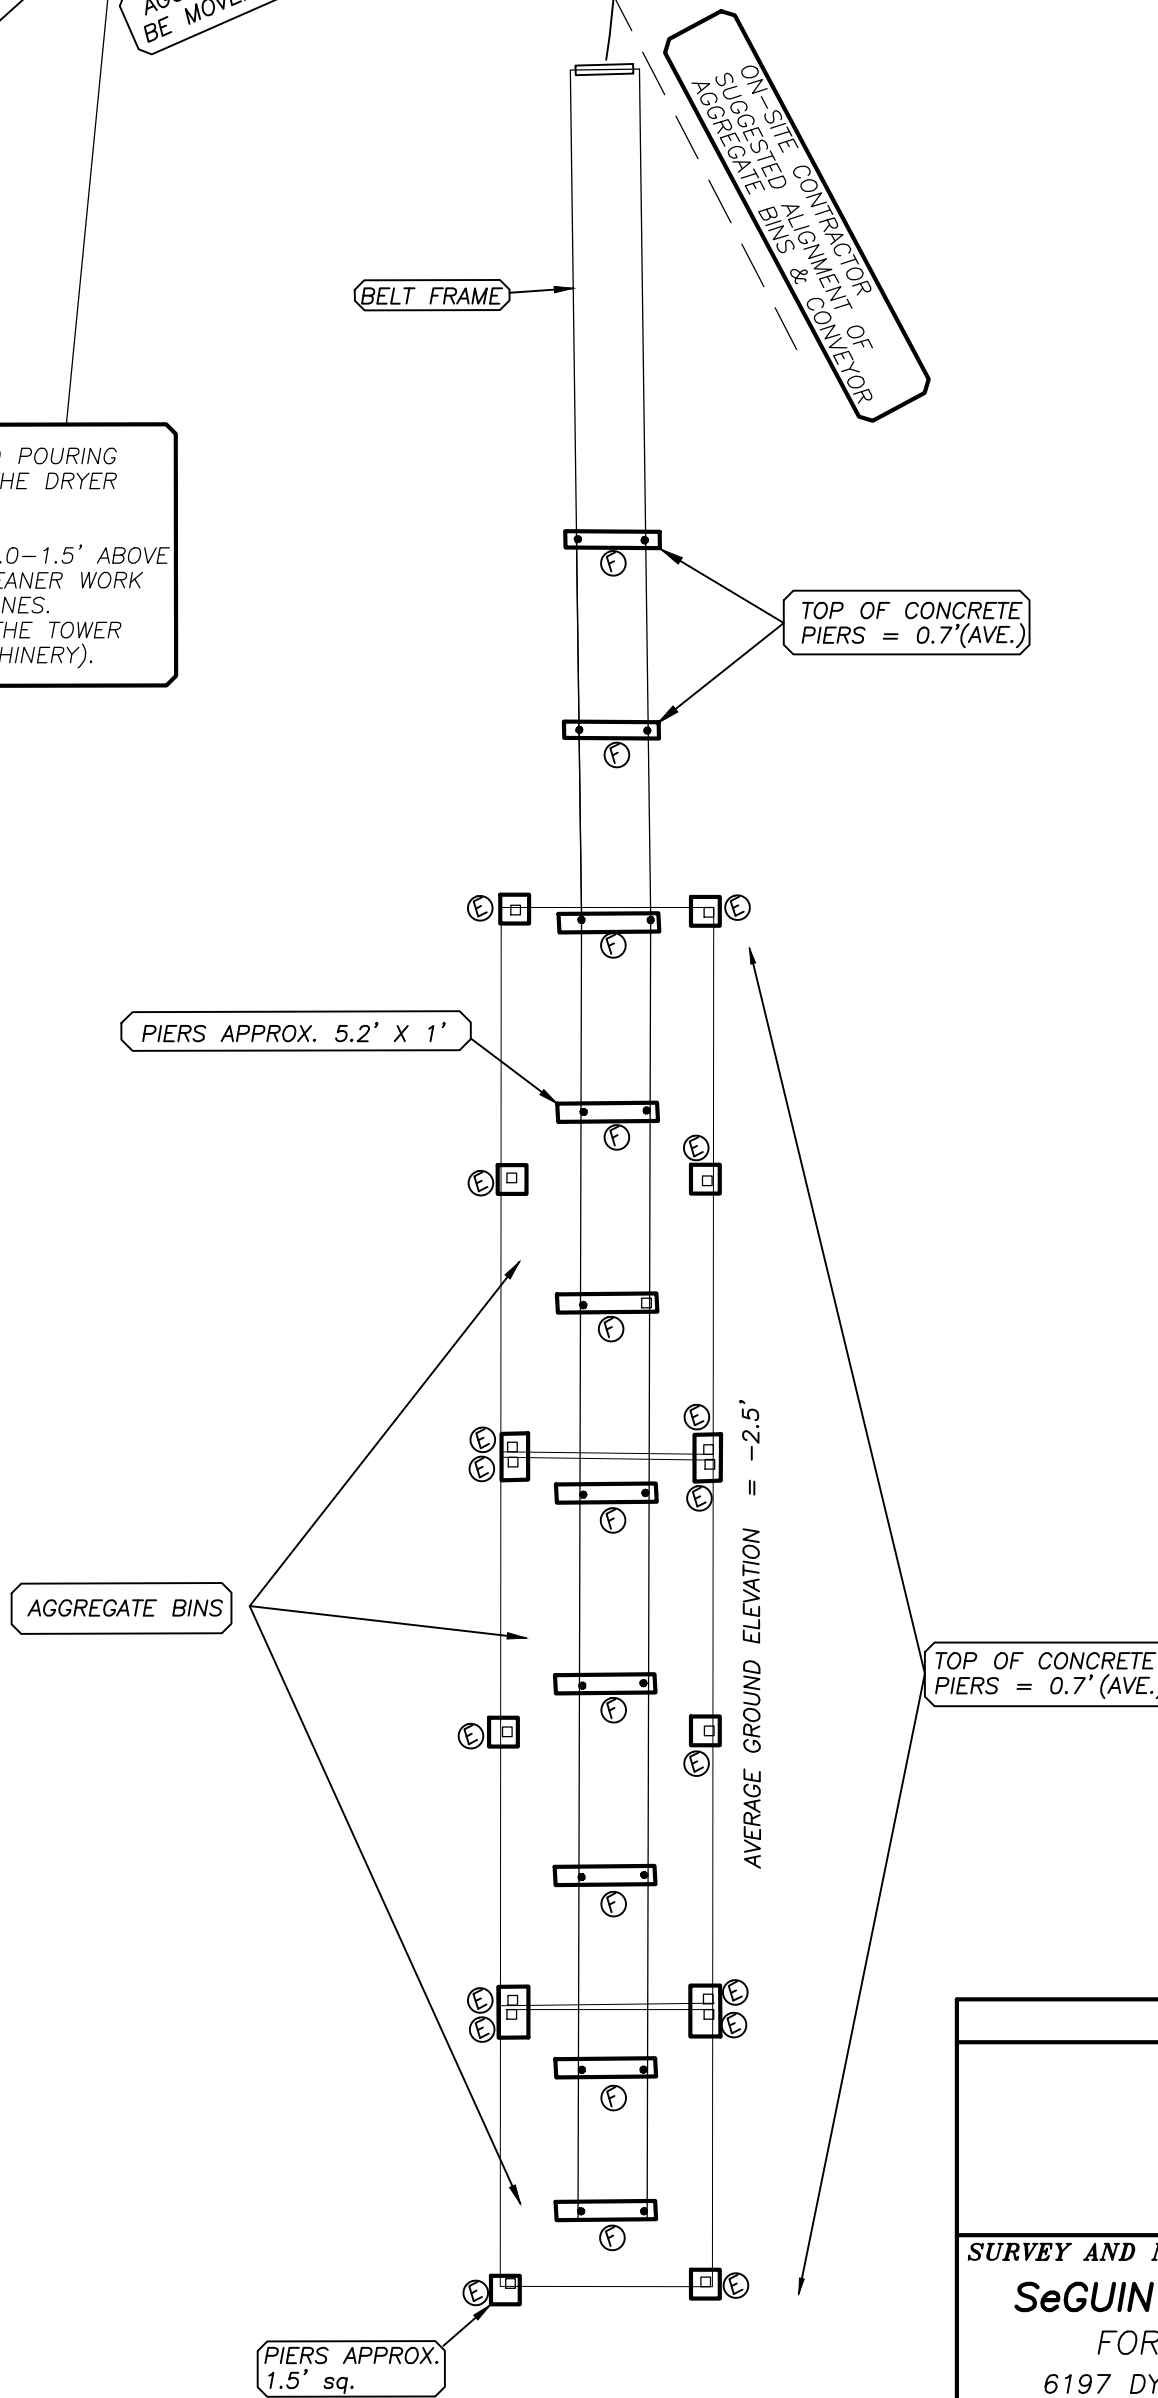

Unauthorized alteration or addition to a survey map bearing a licensed land surveyor's seal is a violation of sect. 7209, subsection 2, of the New York State Education Law.

The location of underground improvements, structures, and utilities are not covered by this certificate.

I hereby certify that this map was prepared from an actual field topographic survey of the property presented hereon, that all work was performed by me or under my supervision, and that the results of said survey are hereby represented to the best of my belief, professional knowledge and ability.

Forrest L. SeGuin, PLS - N.Y.S. LIC. NO. 050384



COPYRIGHT © 2010 SeGUIN LAND SURVEYING, PLLC

SURVEY MAP	
<b>H &amp; B BATCH PLANT</b> POCA, WEST VIRINGIA	
SURVEY AND MAP PREPARED BY: <b>SeGUIN LAND SURVEYING, P.L.L.C.</b> FORREST L. SEGUIN, L.S. 6197 DYKE ROAD, CHITTENANGO, N.Y. 13037 PHONE:(315)263-1642 FAX:(315)687-0002	
SCALE: 1" = 10'	DATE: DEC. 27, 2010
PROJECT NO. 10113	
TAX MAP NO.	
DWG. HB PLANT OUT	